


MAISON DE M^r AUDIER E.

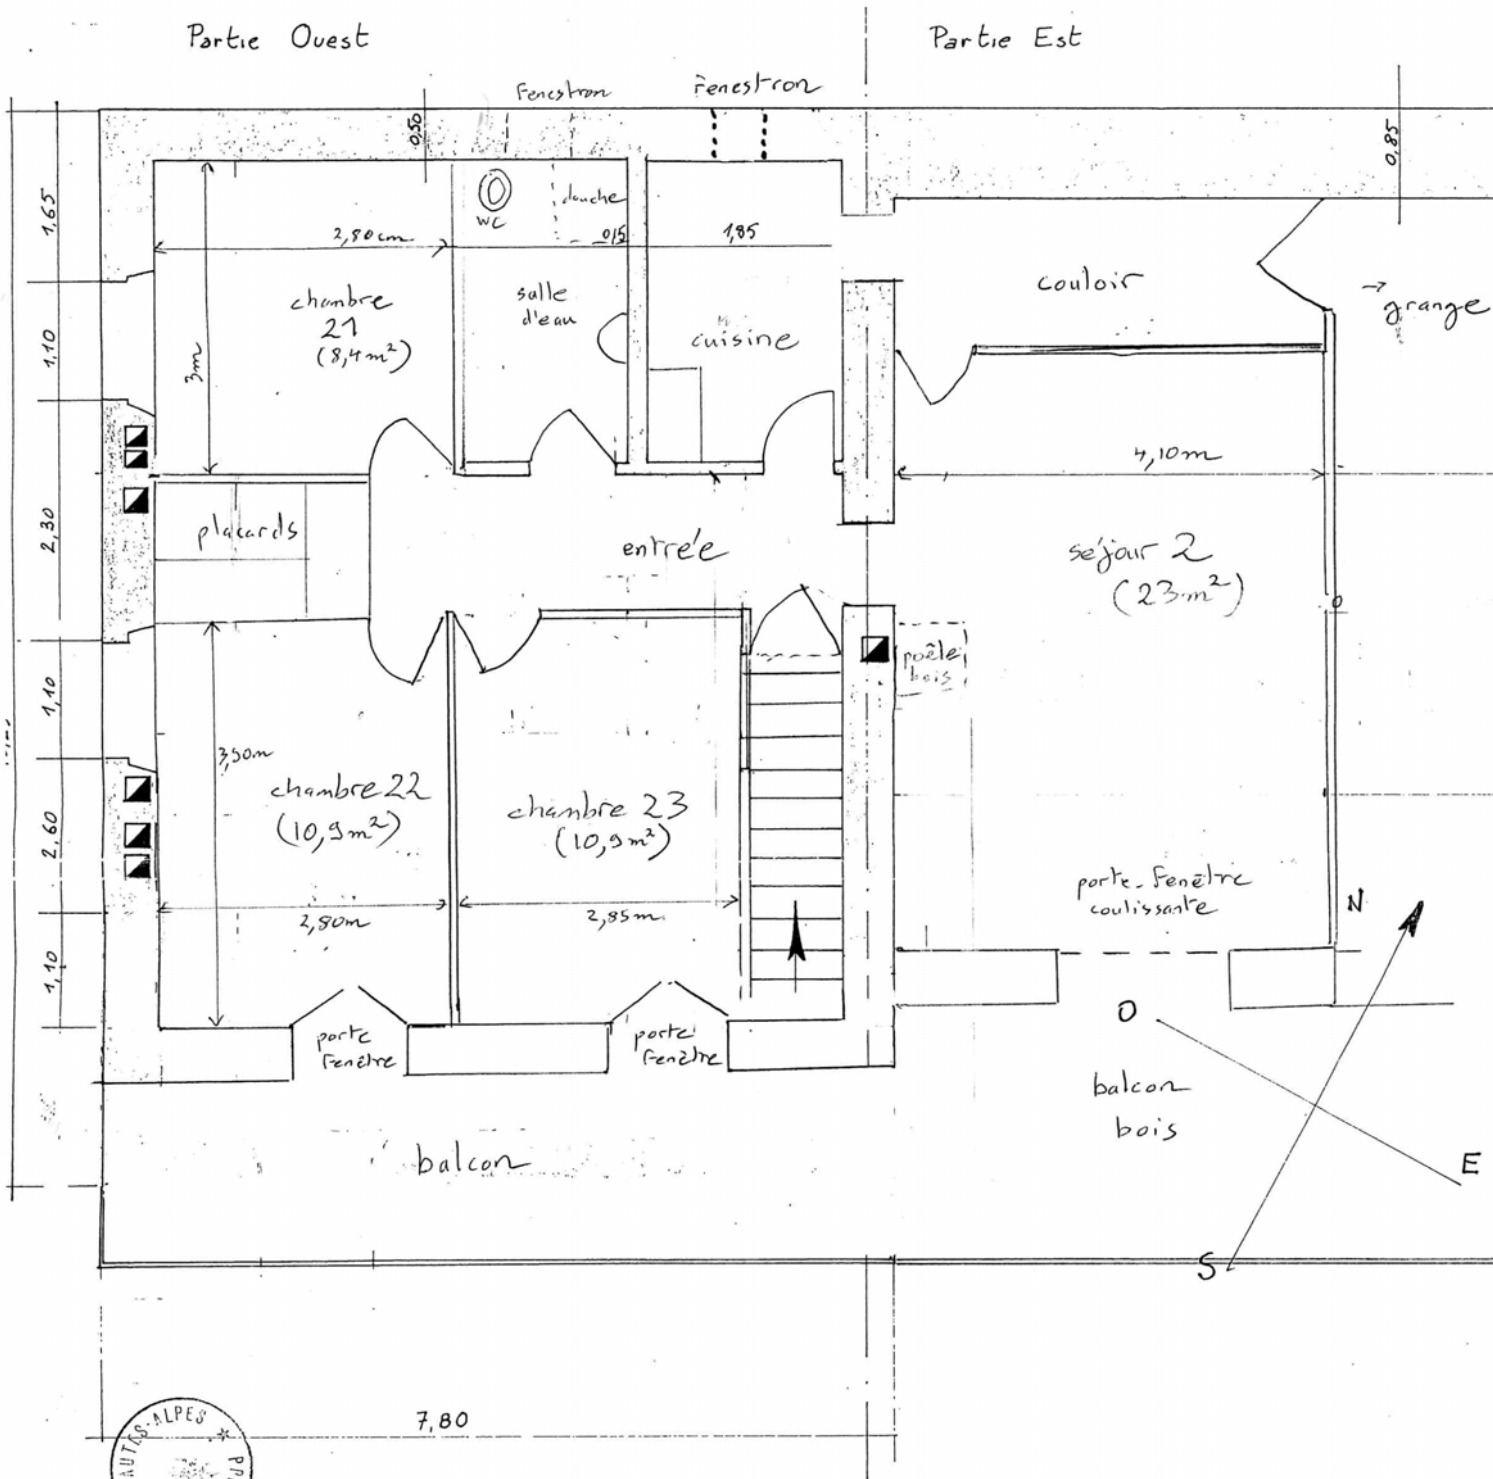

ETAGE 2

Echelle 1/50

Products: curls de 13 + Boston (depart 120)

Hutzor - soprano-placid 12. line 3. note 4. 10

Part - Est 4-5

6-22-2010